



WHITEHORNS

Buy. Sell. Let. Relax!

0114 268 8533
info@whitehorns.com
www.whitehorns.com

56 Glen View Road, GREENHILL

Sheffield

Guide Price £315,000 - £325,000

56 Glen View Road

GREENHILL, Sheffield

This absolutely stunning and immaculately presented three bedroom bay windowed semi-detached home offers super spacious accommodation, finished to an exacting standard by the current vendors with a clear flair for design and no expense spared. Set on a quiet, tucked away road in the very heart of popular Greenhill, this property is perfect for the growing family, with well-regarded school catchments including Meadowhead Secondary close by.


Council Tax band: B Tenure: Leasehold

- ABSOLUTELY STUNNING IMMACULATLY PRESENTED AND SUPER SPACIOUS THREE BEDROOM BAY WINDOWED SEMI-DETACHED HOME
- FINISHED INTERNALLY TO AN EXACTING STANDARD BY THE CURRENT VENDORS WITH A FLARE FOR DESIGN AND NO EXPENSE SPARED
- OPEN PLAN REAR KITCHEN DINER WITH FITTED APPLIANCES AND DIRECT GARDEN ACCESS
- QUIET TUCKED AWAY ROAD WITHIN THE VERY HEART OF POPULAR GREENHILL
- WELL REGARDED SCHOOL CATCHMENTS INCLUDING MEADOW HEAD SECONDARY
- PITCH PERFECT FOR THE GROWING FAMILY MARKET WITH OPPORTUNITY TO EXTEND TO THE SIDE REAR AND LOFT AS NEIGHBOURING PROPERTIES HAVE DONE SO SUBJECT TO PLANNING
- CLISE TO NUMEROUS AMENITIES INCLUDING ST JAMES RETAIL PARK AND EXCELLENT TRANSPORT LINKS





Approx Gross Internal Area
67 sq m / 726 sq ft

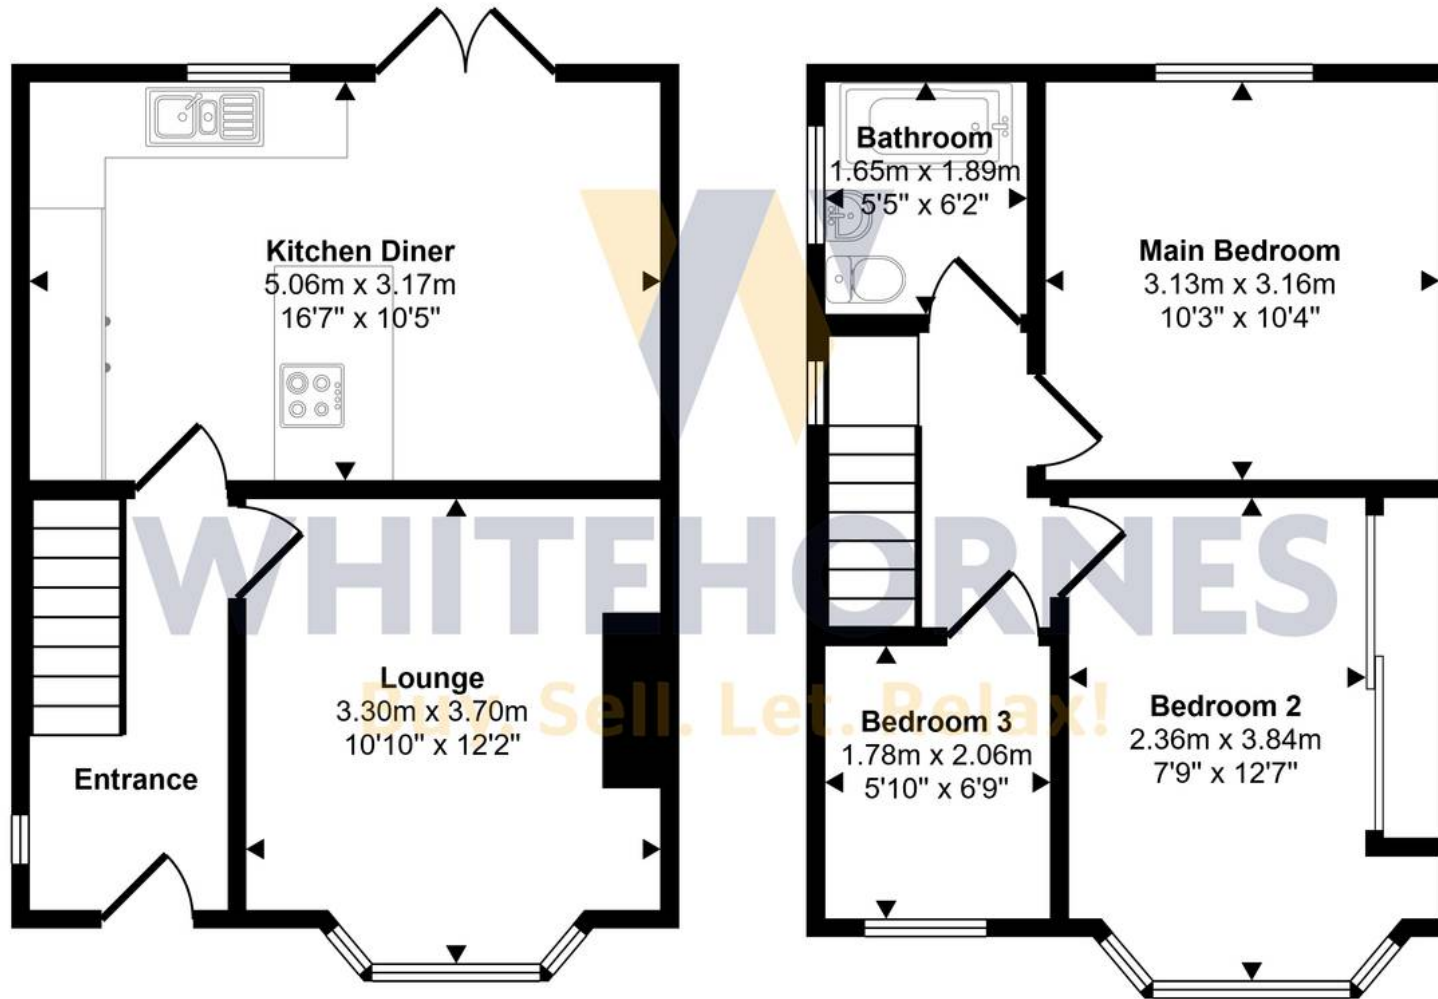

Ground Floor
Approx 34 sq m / 365 sq ft

First Floor
Approx 33 sq m / 360 sq ft

This floorplan is only for illustrative purposes and is not to scale. Measurements of rooms, doors, windows, and any items are approximate and no responsibility is taken for any error, omission or mis-statement. Icons of items such as bathroom suites are representations only and may not look like the real items. Made with Made Snappy 360.